


Playground Grass™ System

Edge Detail - Playground Grass to PIP Transition

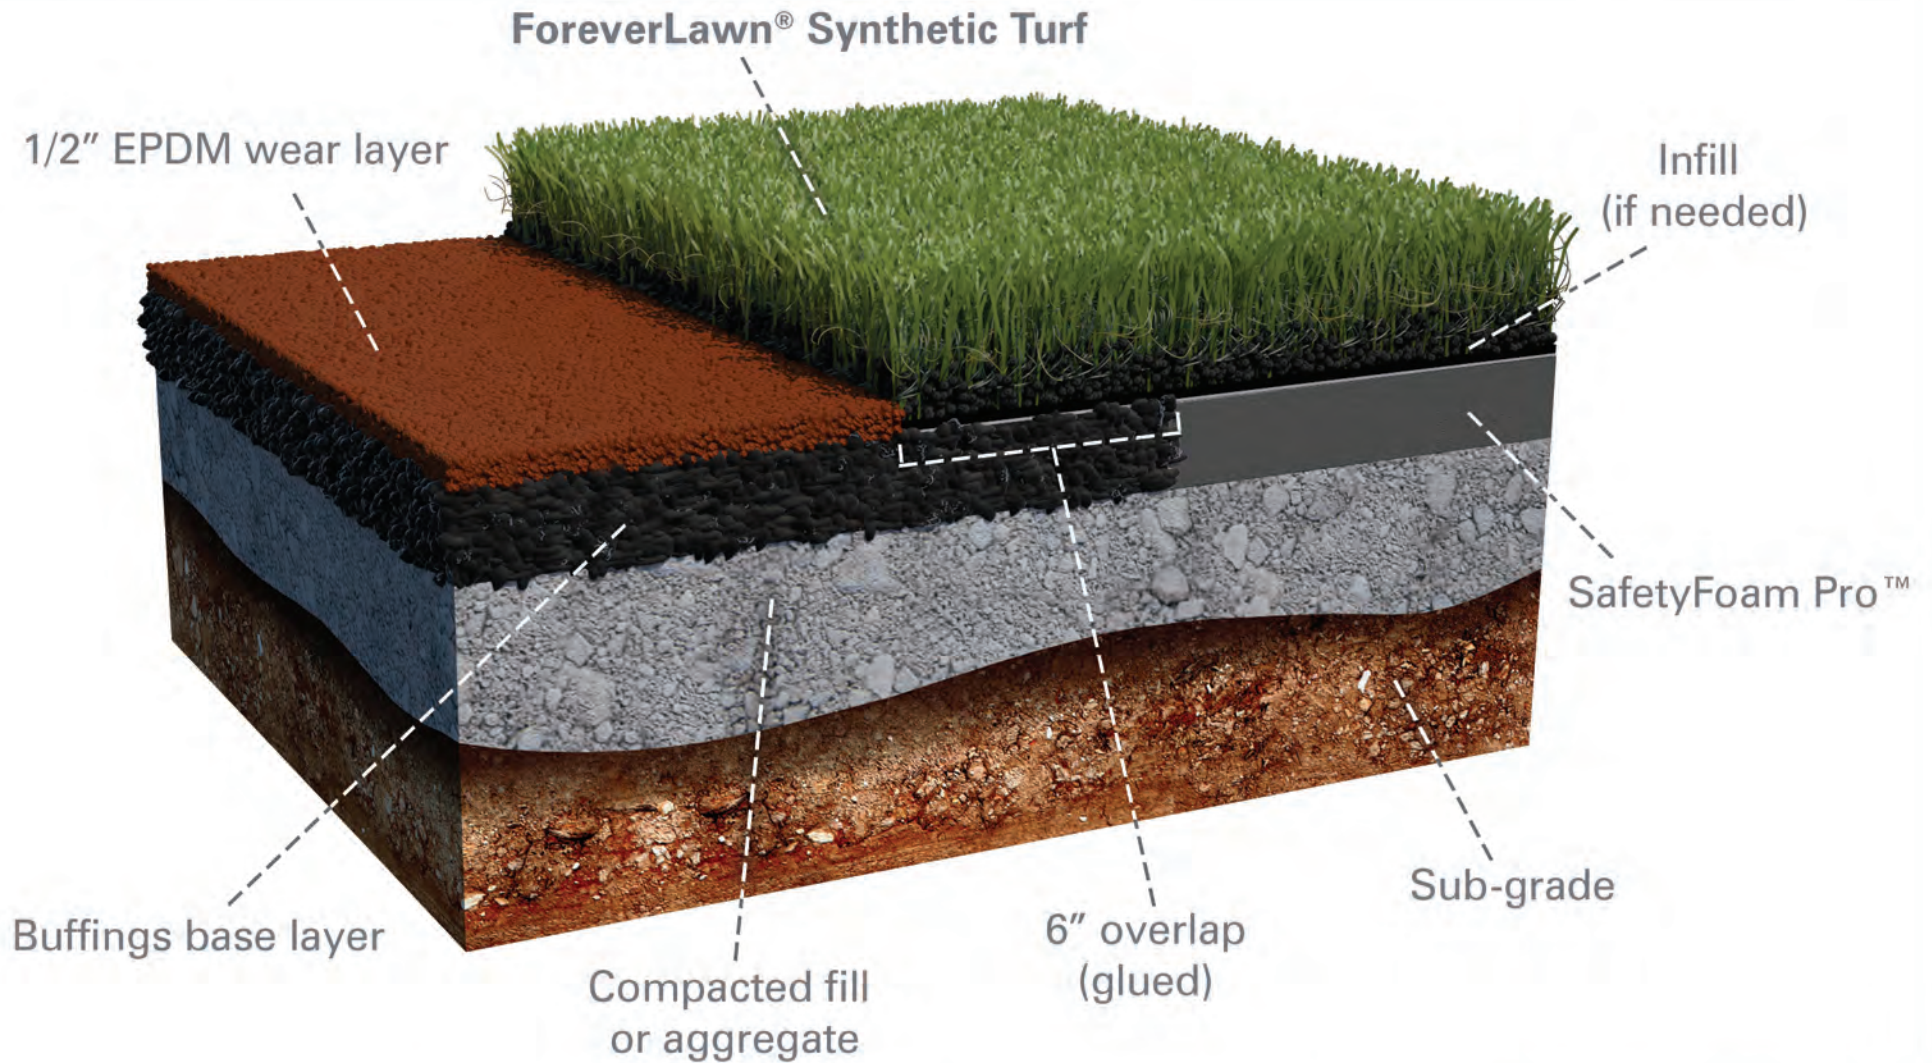

866.992.7876 • foreverlawn.com
8007 Beeson St., Louisville, OH 44641



microsite.caddetails.com/1148

By	G. Swartz	11/18
Scale	Not to scale	
Drawing No.	PF7	