


Playground Grass™ System

Edge Detail - No Fall Height

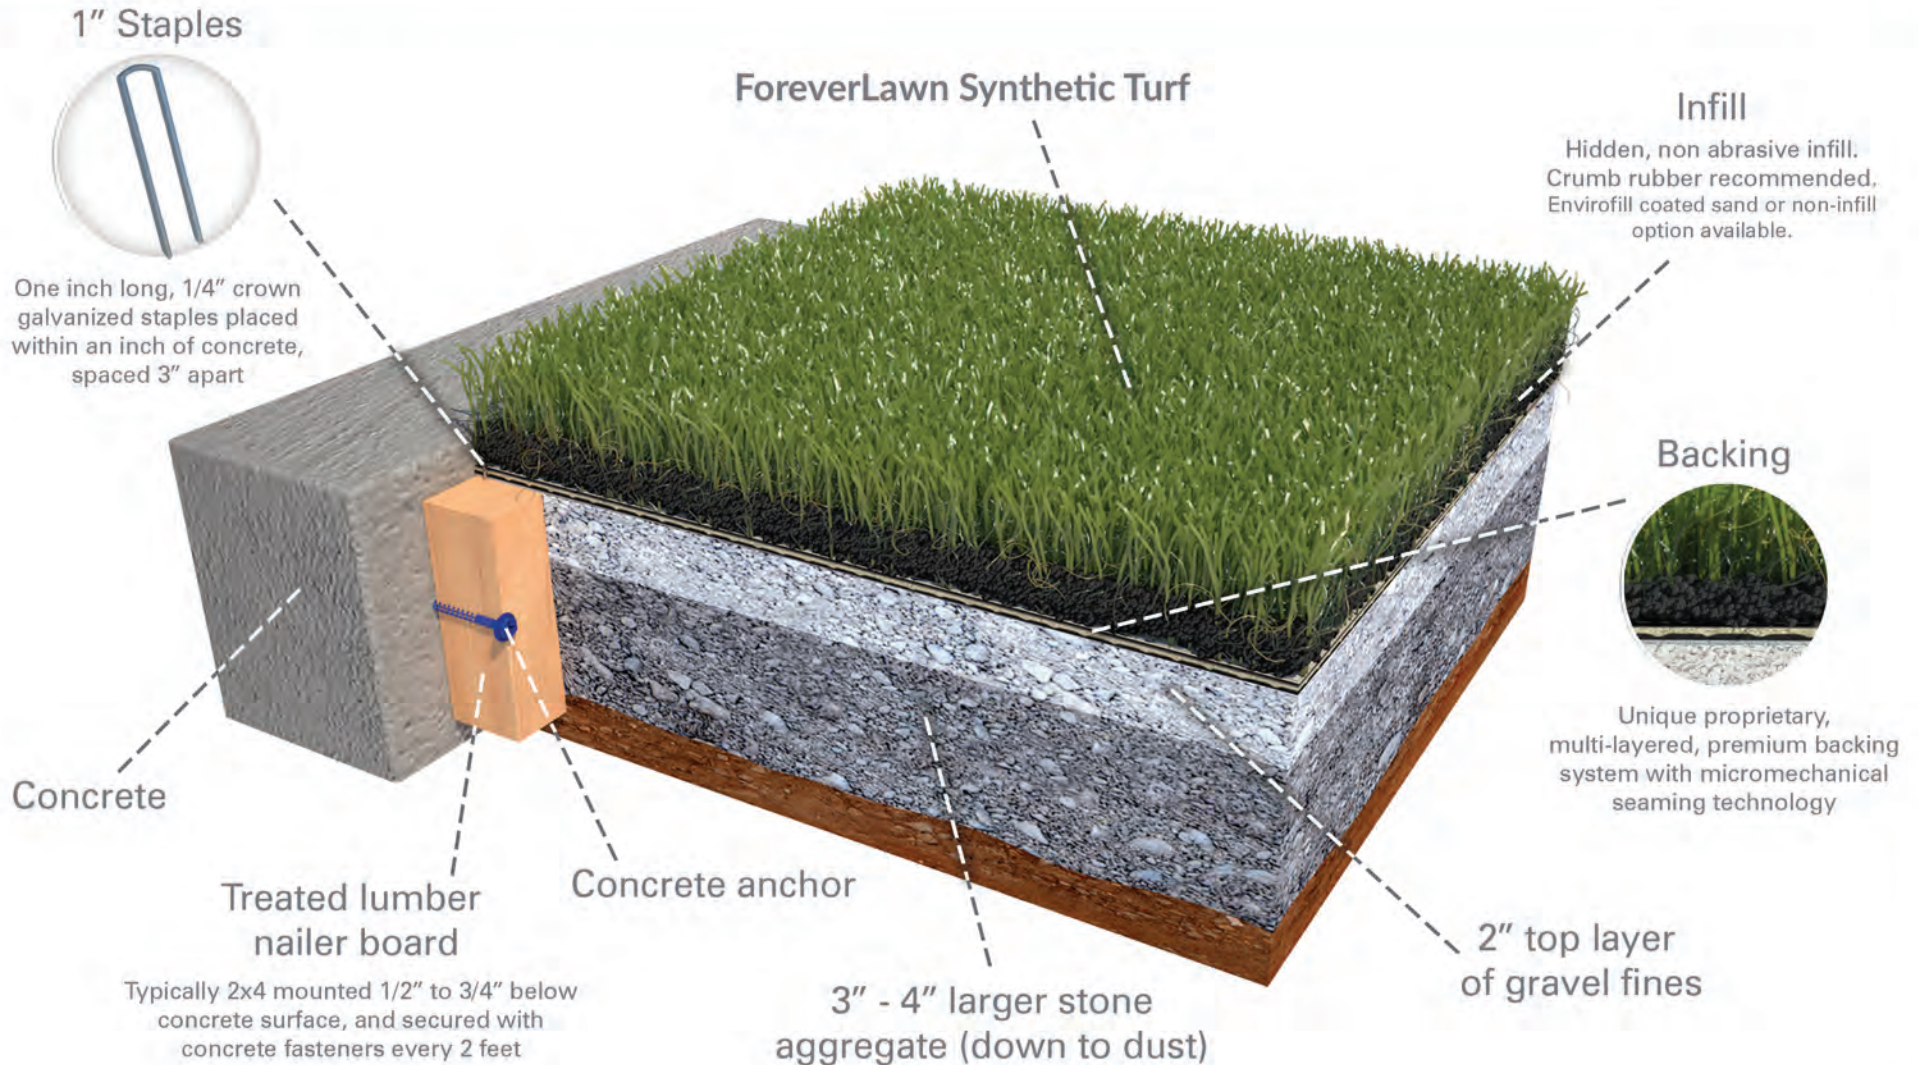

866.992.7876 • foreverlawn.com
8007 Beeson St., Louisville, Ohio 44641



microsite.caddetails.com/1148

By	G. Swartz	03/19
Scale	Not to scale	
Drawing No.	PF10	